


Addition Size

Addition on Slab Cross Section

owner or agent signature
inspector signature

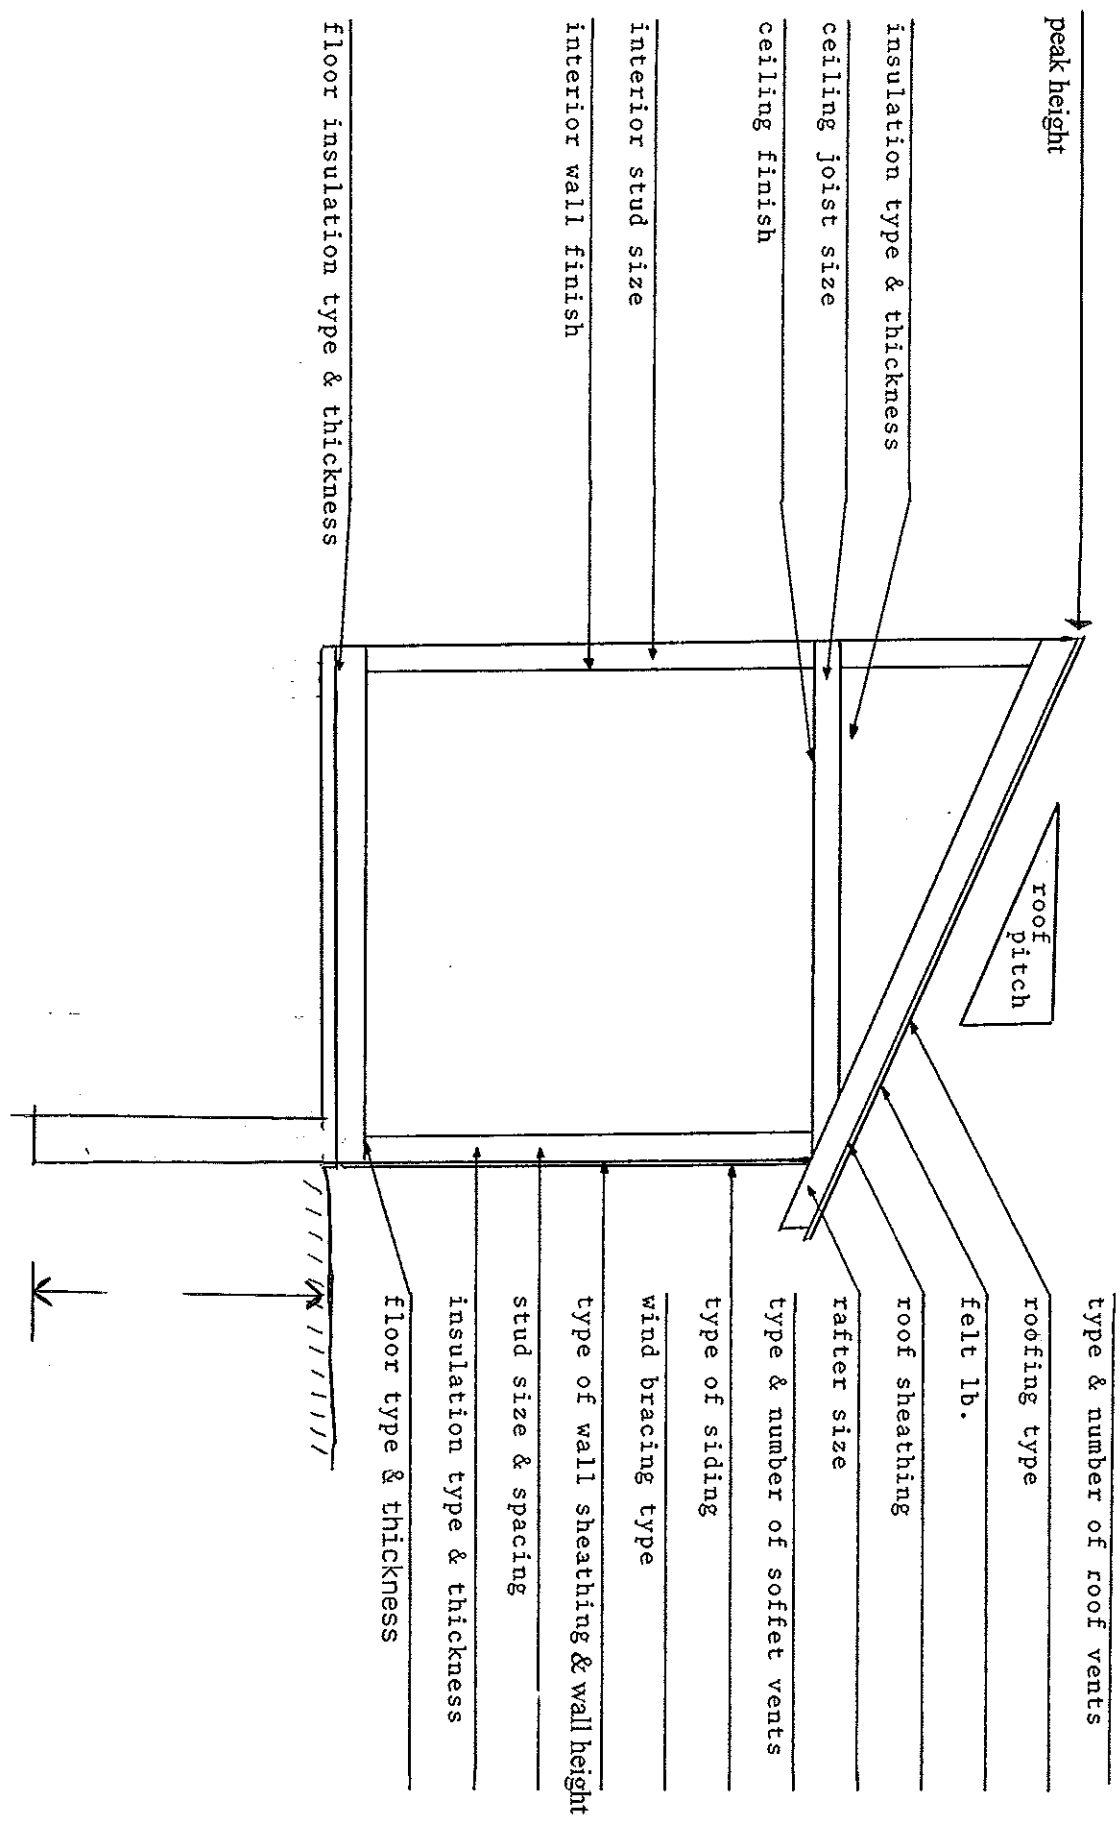

peak height

insulation type & thickness

ceiling joist size

ceiling finish

interior stud size

interior wall finish

roof pitch

type & number of roof vents

roofing type

felt lb.

roof sheathing

rafter size

type & number of soffit vents

type of siding

wind bracing type

type of wall sheathing & wall height

stud size & spacing

insulation type & thickness

floor type & thickness

floor insulation type & thickness

